


# I-95 Rappahannock River Crossing Southbound Project

UPC #101595, #110595

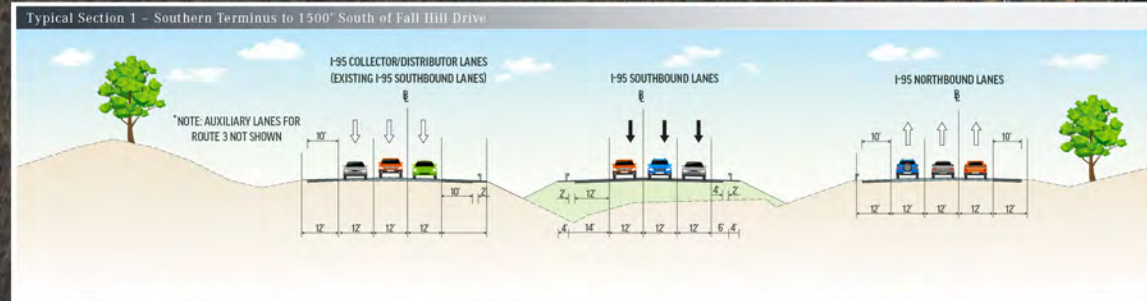


**LEGEND**

	PROPOSED ROAD		PROPOSED IMPROVEMENT ROUTE 3 SAFETY IMPROVEMENT PROJECT UNDER CONSTRUCTION		EXISTING RIGHTS-OF-WAY
	PROPOSED BRIDGE		REMOVAL OF IMPROVEMENT ROUTE 3 SAFETY IMPROVEMENT PROJECT UNDER CONSTRUCTION		EXISTING PROPERTY BOUNDARY
	PROPOSED SHOULDER		FUTURE IMPROVEMENTS UNDER STUDY 0-95 EXPRESS LANES/FREDERICKSBURG EXTENSION		POTENTIAL NOISE WALL
	POTENTIAL STORM WATER MANAGEMENT FACILITY LOCATION		PROPOSED MILL AND OVERLAY		EXISTING NOISE WALL
	EMERGENCY CROSSOVER		RECENTLY CONSTRUCTED FALL HILL AVENUE PROJECT (UPC #88999)		COUNTY/CITY BOUNDARY
	EXISTING TRAFFIC SIGNAL		PROPOSED TRAFFIC SIGNAL		

THESE PLANS ARE UNFINISHED AND UNAPPROVED AND ARE NOT TO BE USED FOR ANY TYPE OF CONSTRUCTION OR THE ACQUISITION OF RIGHT OF WAY.

100 0 50 100 200

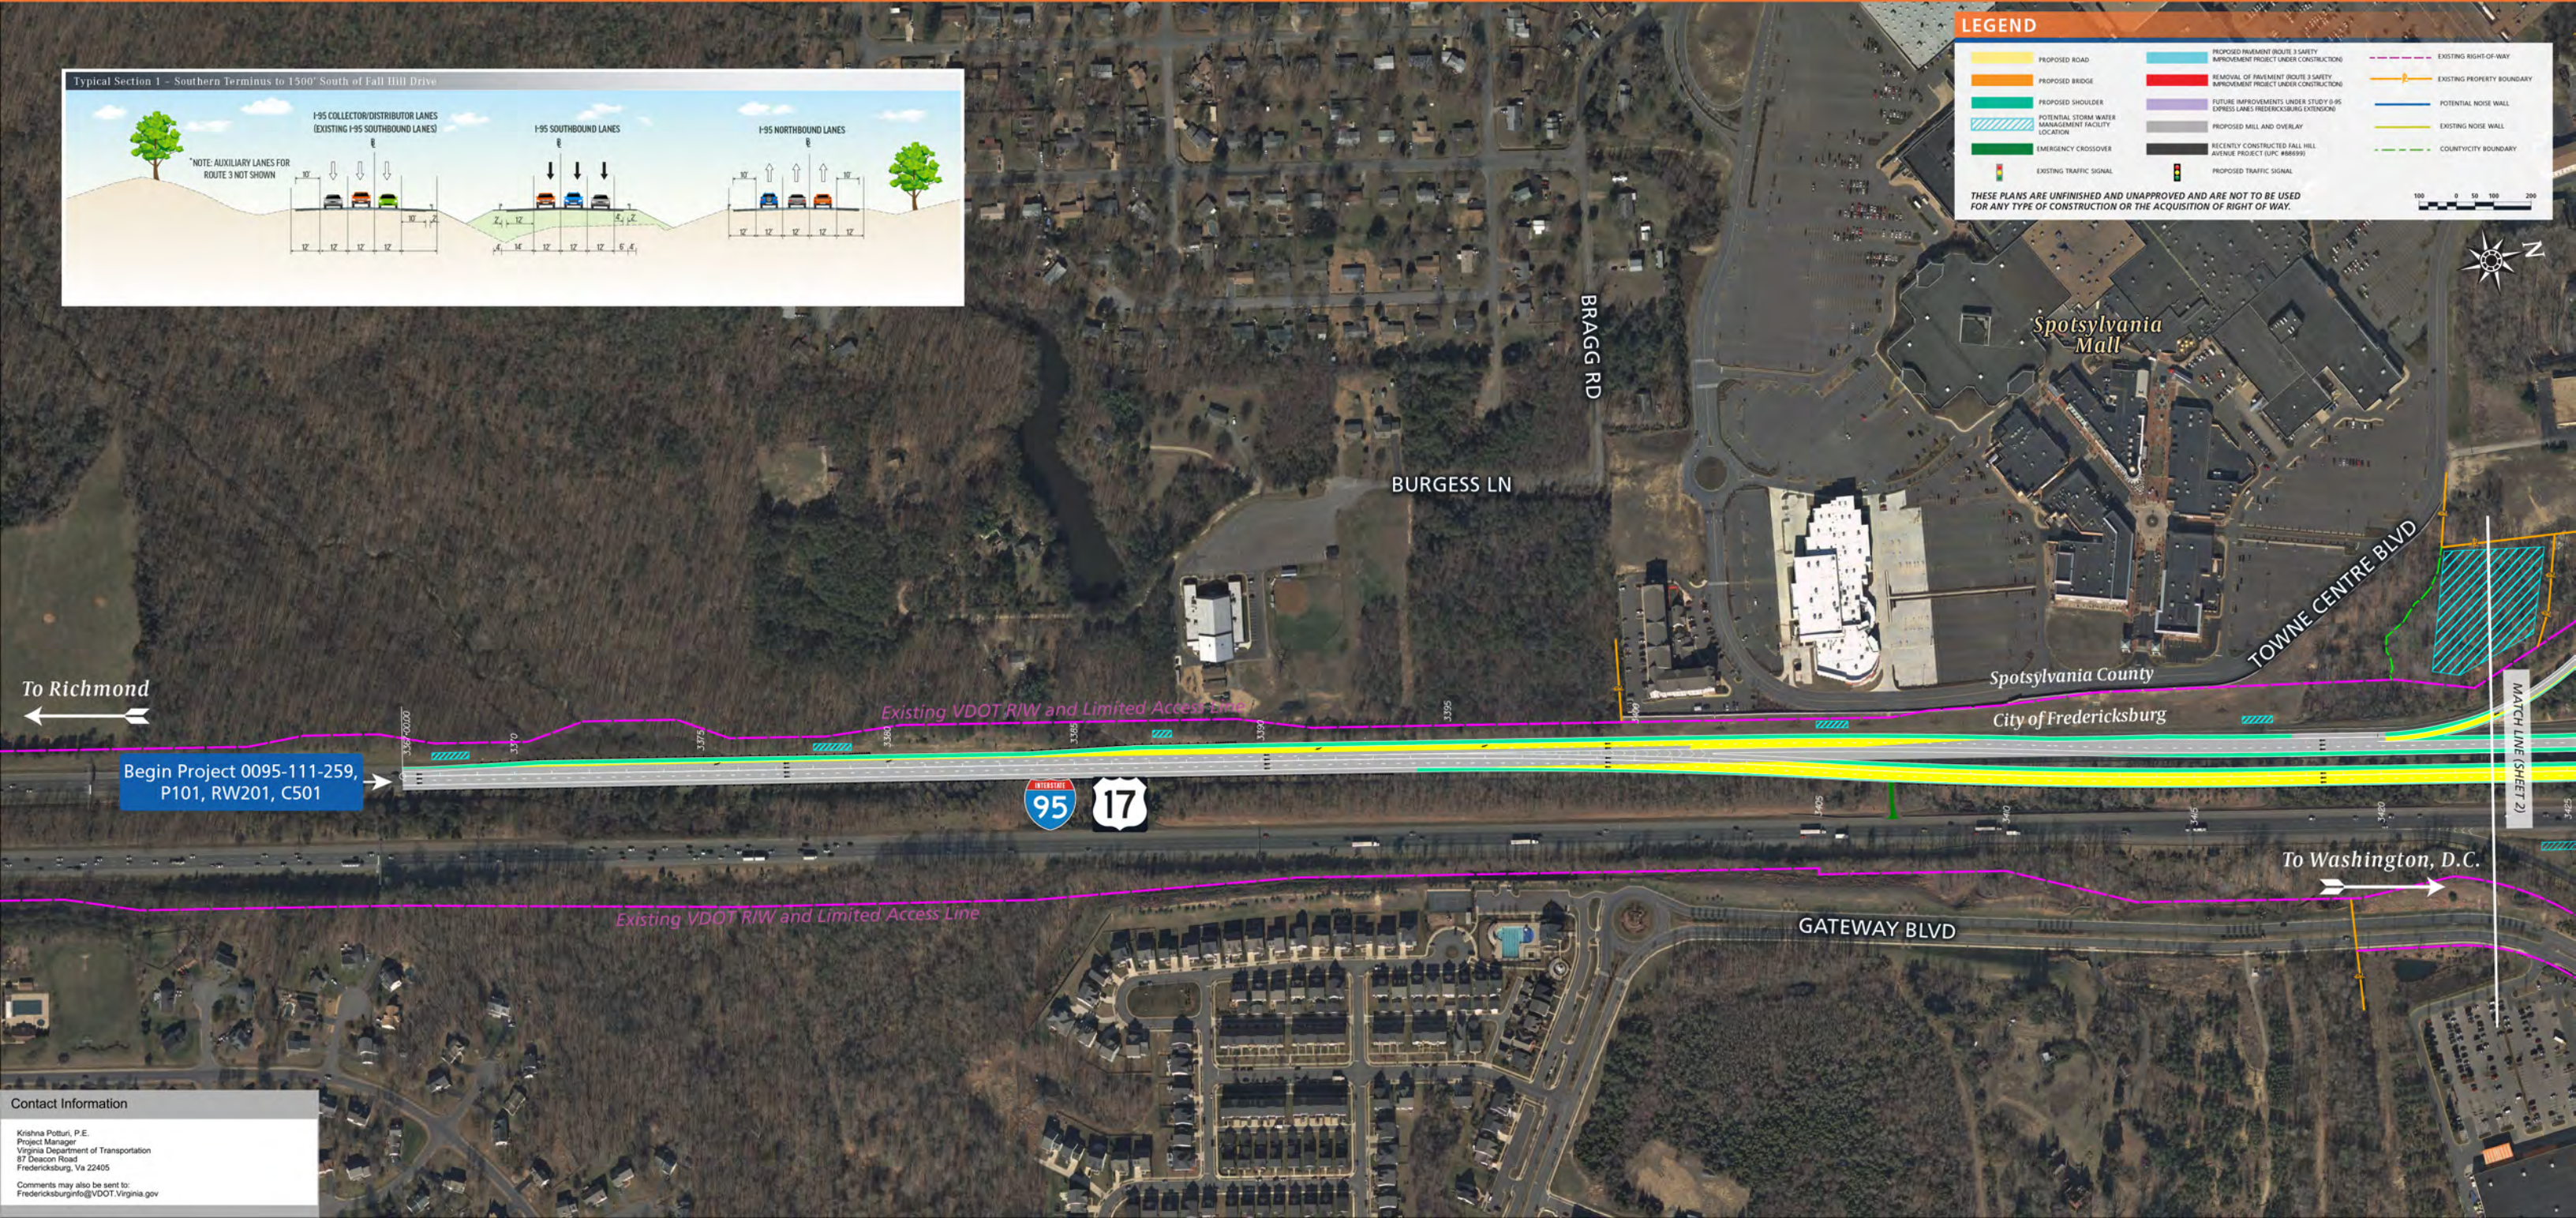


Begin Project 0095-111-259, P101, RW201, C501

**Contact Information**  
 Krishna Potturi, P.E.  
 Project Manager  
 Virginia Department of Transportation  
 87 Deacon Road  
 Fredericksburg, Va 22405  
 Comments may also be sent to:  
 fredericksburginfo@VDOT.Virginia.gov

# I-95 Rappahannock River Crossing Southbound Project


UPC #101595, #110595

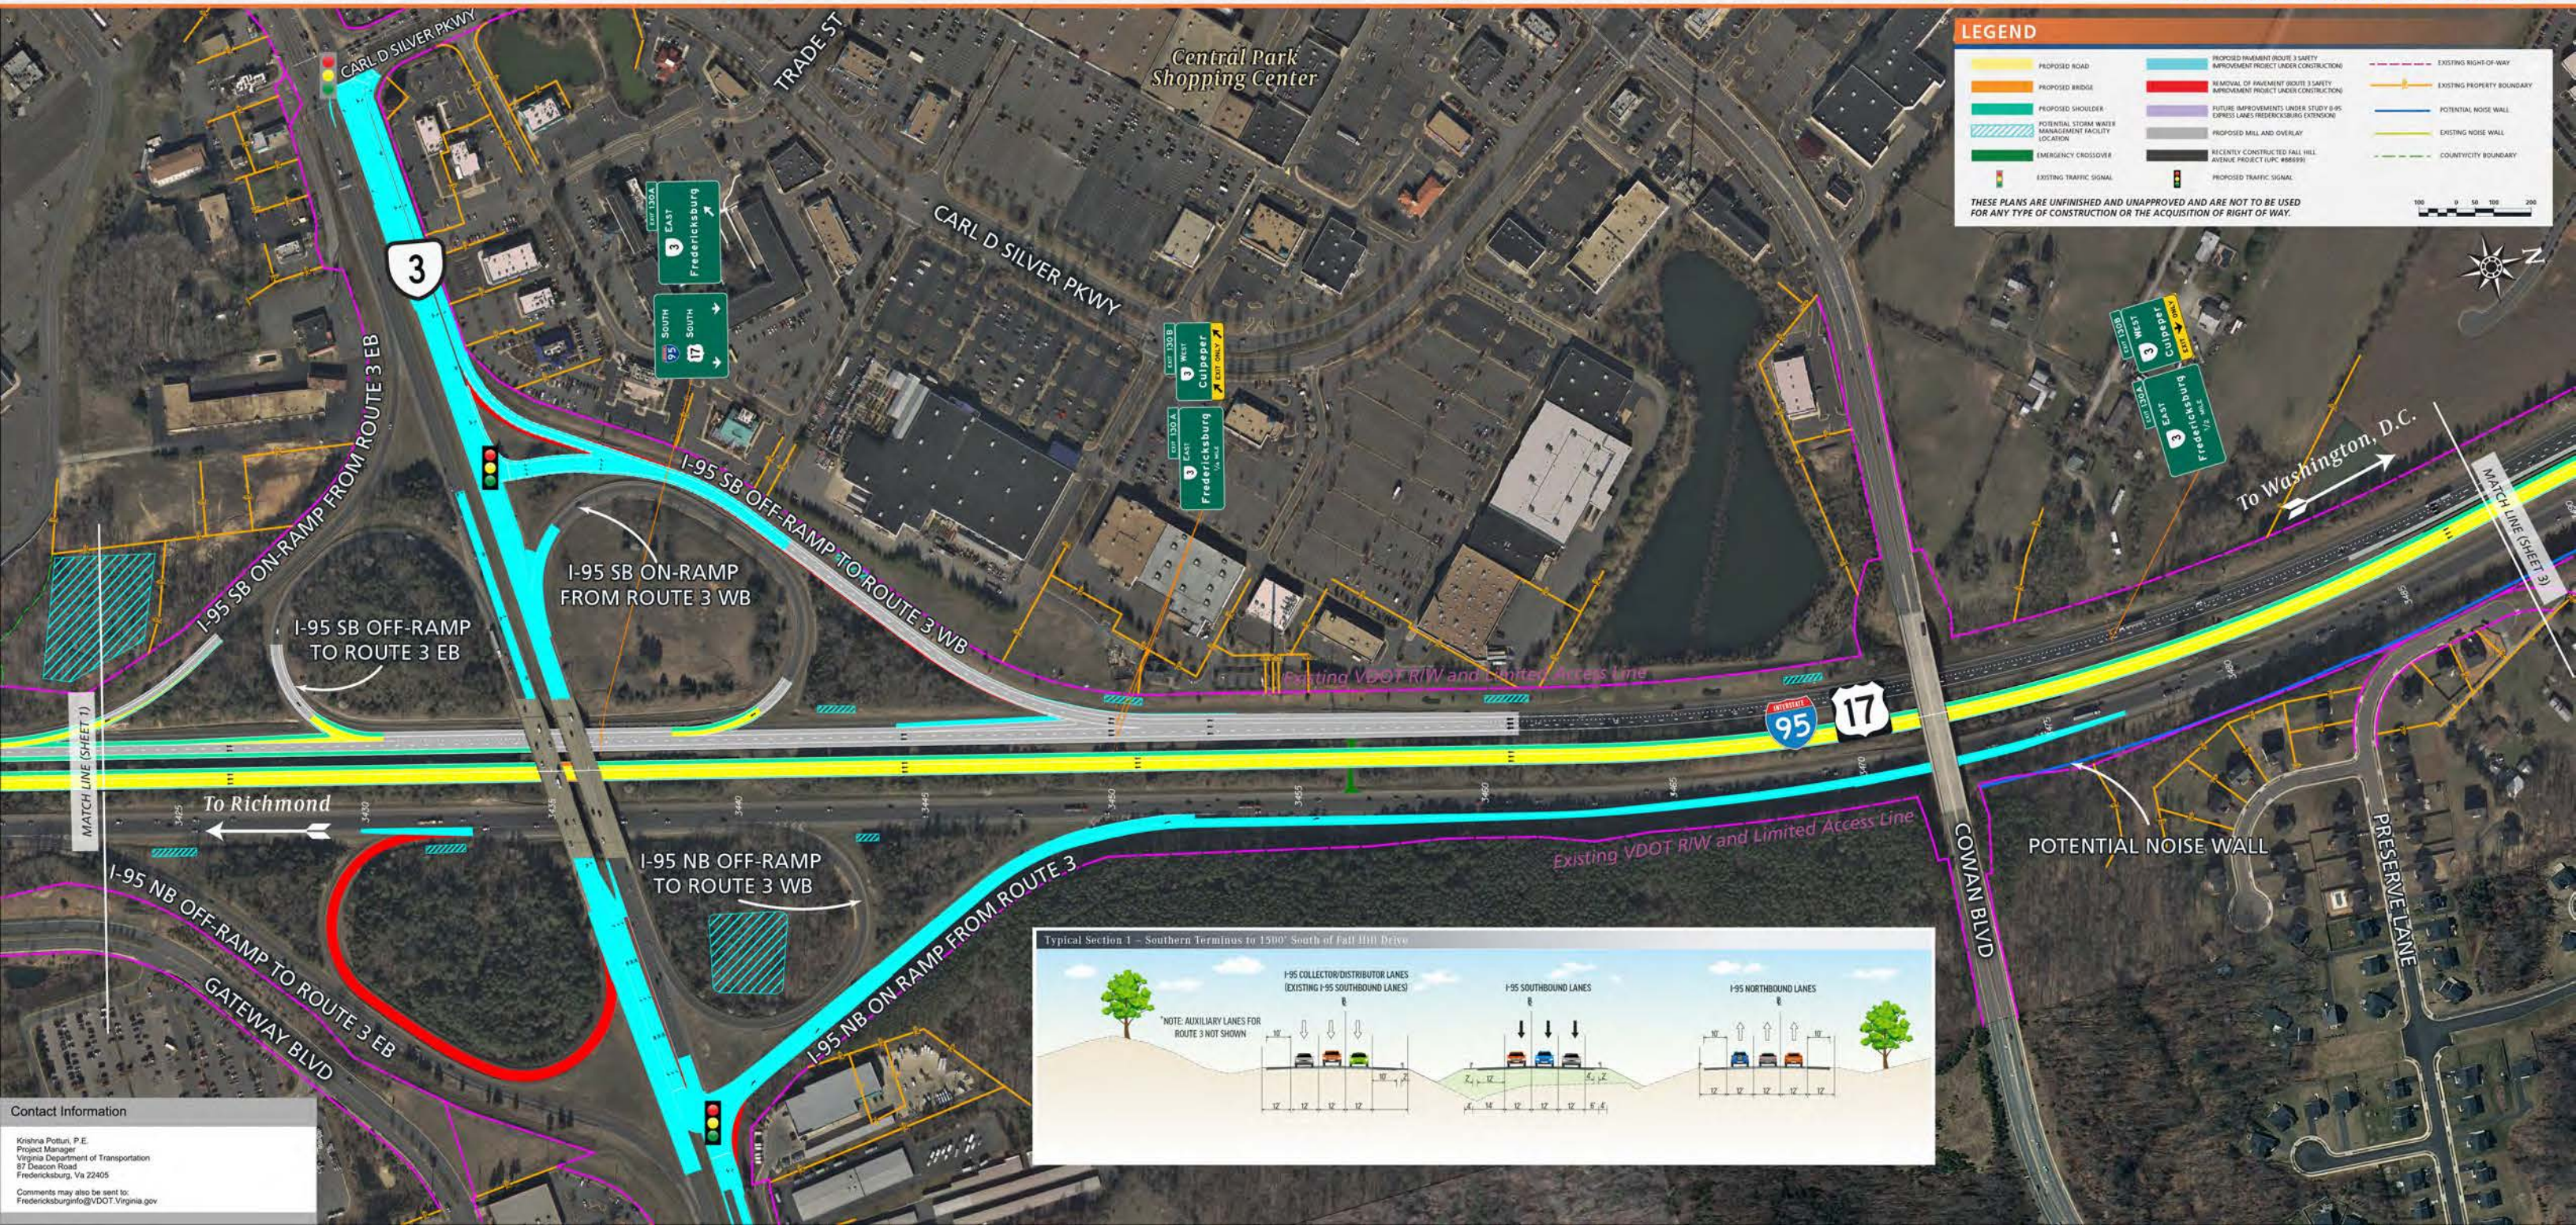

**LEGEND**

PROPOSED ROAD	PROPOSED PAVEMENT ROUTE 3 SAFETY IMPROVEMENT PROJECT UNDER CONSTRUCTION	EXISTING RIGHT-OF-WAY
PROPOSED BRIDGE	REMOVAL OF PAVEMENT ROUTE 3 SAFETY IMPROVEMENT PROJECT UNDER CONSTRUCTION	EXISTING PROPERTY BOUNDARY
PROPOSED SHOULDER	FUTURE IMPROVEMENTS UNDER STUDY (B/S EXPRESS LANES/FREDERICKSBURG EXTENSION)	POTENTIAL NOISE WALL
POTENTIAL STORM WATER MANAGEMENT FACILITY LOCATION	PROPOSED MILL AND OVERLAY	EXISTING NOISE WALL
EMERGENCY CROSSOVER	RECENTLY CONSTRUCTED FALL HILL AVENUE PROJECT (UPC #88999)	COUNTY/CITY BOUNDARY
EXISTING TRAFFIC SIGNAL	PROPOSED TRAFFIC SIGNAL	

THESE PLANS ARE UNFINISHED AND UNAPPROVED AND ARE NOT TO BE USED FOR ANY TYPE OF CONSTRUCTION OR THE ACQUISITION OF RIGHT OF WAY.

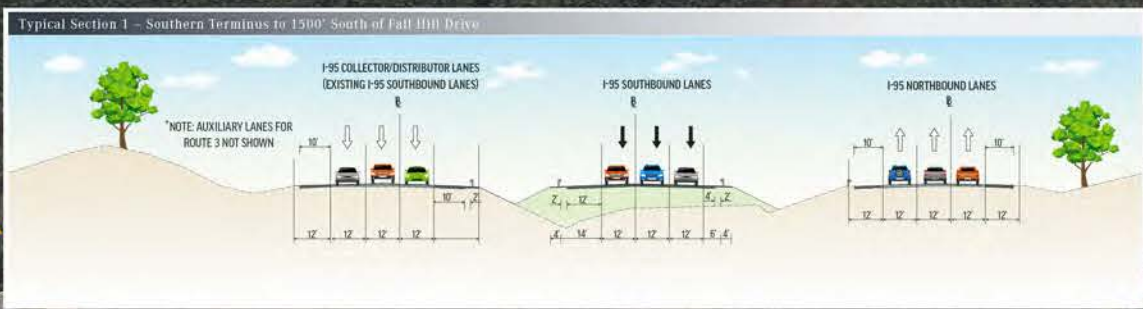


**Contact Information**

Krishna Potturi, P.E.  
 Project Manager  
 Virginia Department of Transportation  
 87 Deacon Road  
 Fredericksburg, Va 22405

Comments may also be sent to:  
[Fredericksburginfo@VDOT.Virginia.gov](mailto:Fredericksburginfo@VDOT.Virginia.gov)

# I-95 Rappahannock River Crossing Southbound Project


UPC #101595, #110595

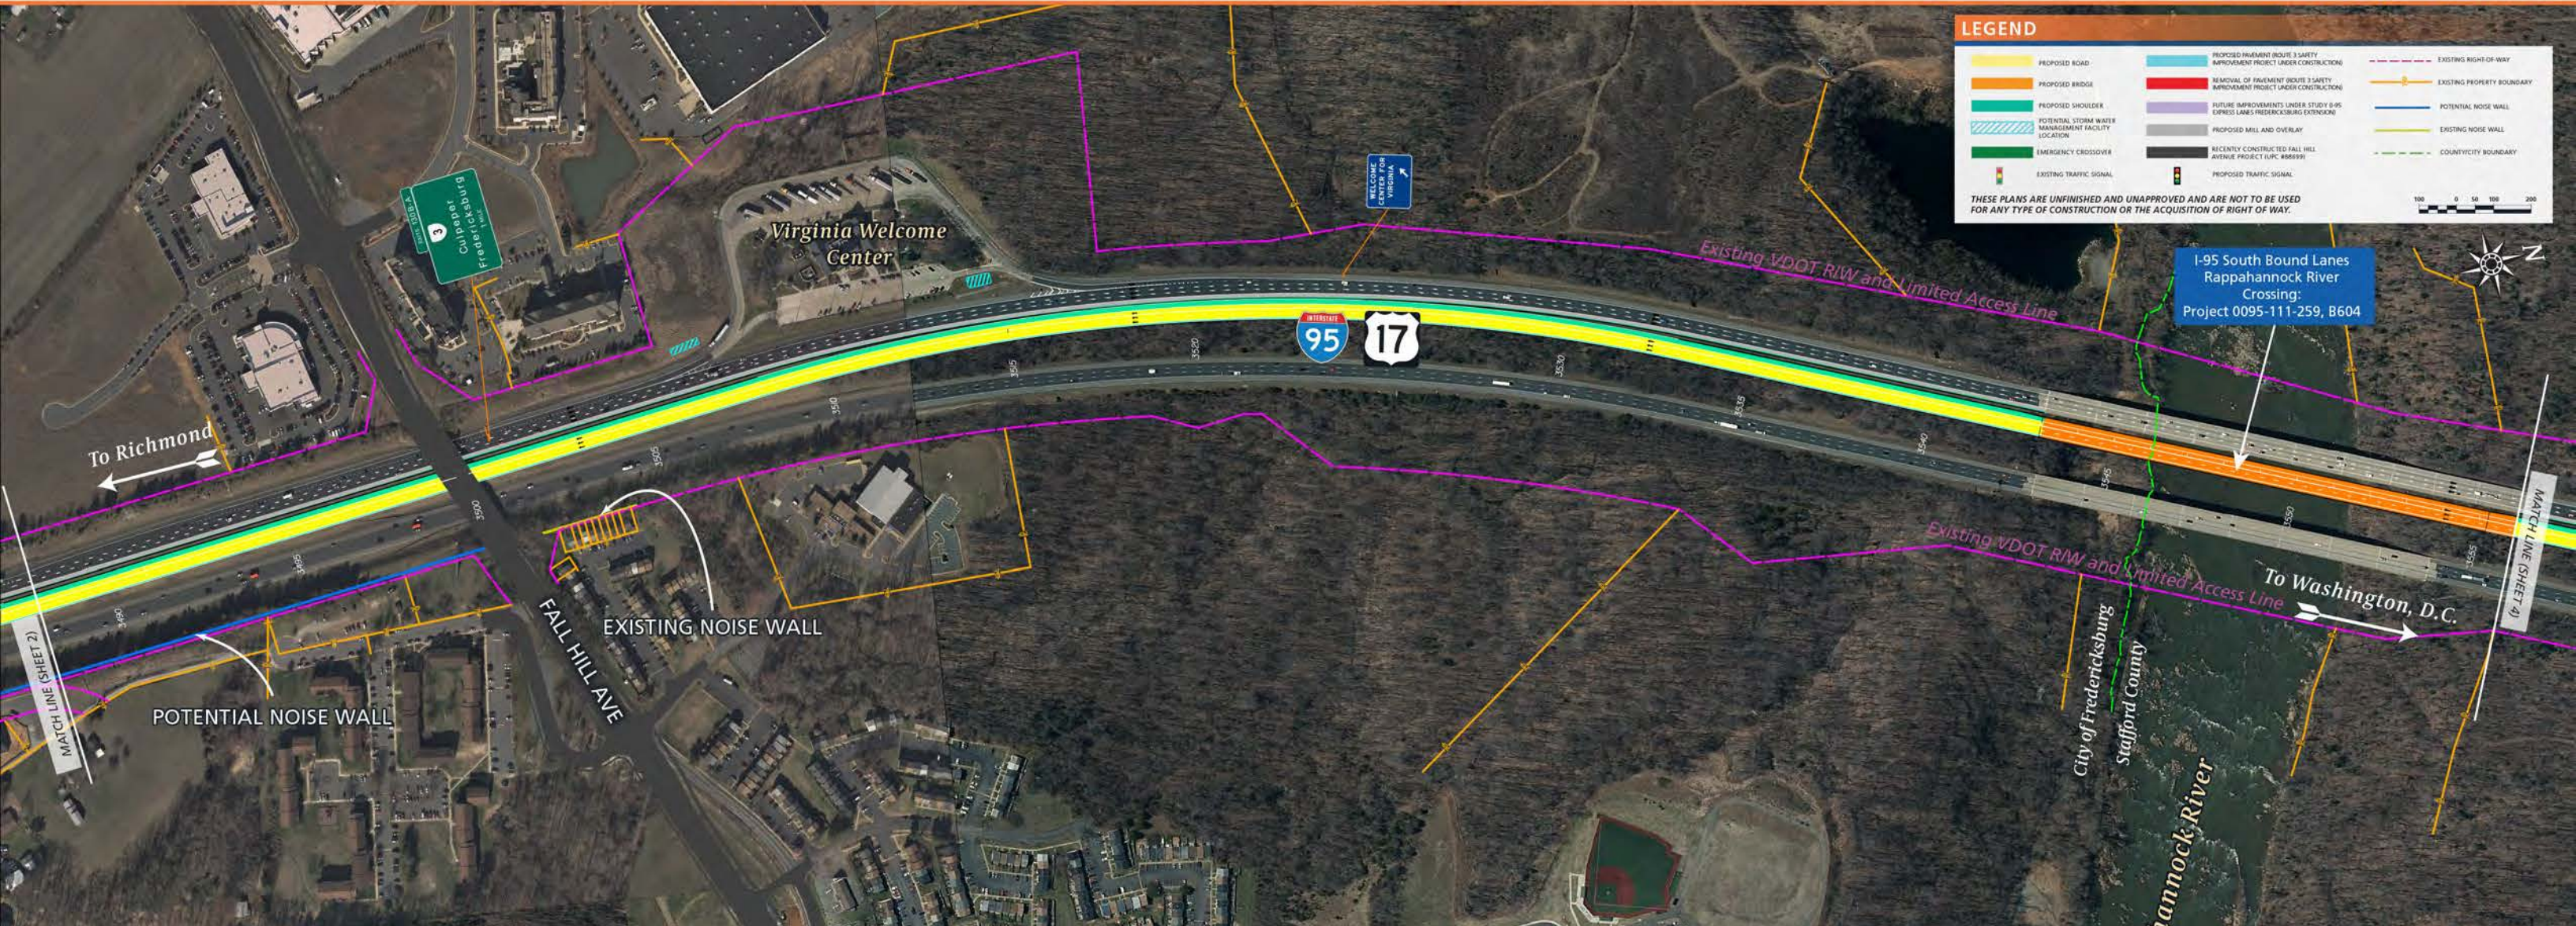

**LEGEND**

	PROPOSED ROAD		PROPOSED PAVEMENT ROUTE 3 SAFETY IMPROVEMENT PROJECT UNDER CONSTRUCTION		EXISTING RIGHT-OF-WAY
	PROPOSED BRIDGE		REMOVAL OF PAVEMENT ROUTE 3 SAFETY IMPROVEMENT PROJECT UNDER CONSTRUCTION		EXISTING PROPERTY BOUNDARY
	PROPOSED SHOULDER		FUTURE IMPROVEMENTS UNDER STUDY (BAYS EXPRESS LANES-FREDERICKSBURG EXTENSION)		POTENTIAL NOISE WALL
	POTENTIAL STORM WATER MANAGEMENT FACILITY LOCATION		PROPOSED MILL AND OVERLAY		EXISTING NOISE WALL
	EMERGENCY CROSSOVER		RECENTLY CONSTRUCTED FALL HILL AVENUE PROJECT (UPC #88999)		COUNTY/CITY BOUNDARY
	EXISTING TRAFFIC SIGNAL		PROPOSED TRAFFIC SIGNAL		

THESE PLANS ARE UNFINISHED AND UNAPPROVED AND ARE NOT TO BE USED FOR ANY TYPE OF CONSTRUCTION OR THE ACQUISITION OF RIGHT OF WAY.

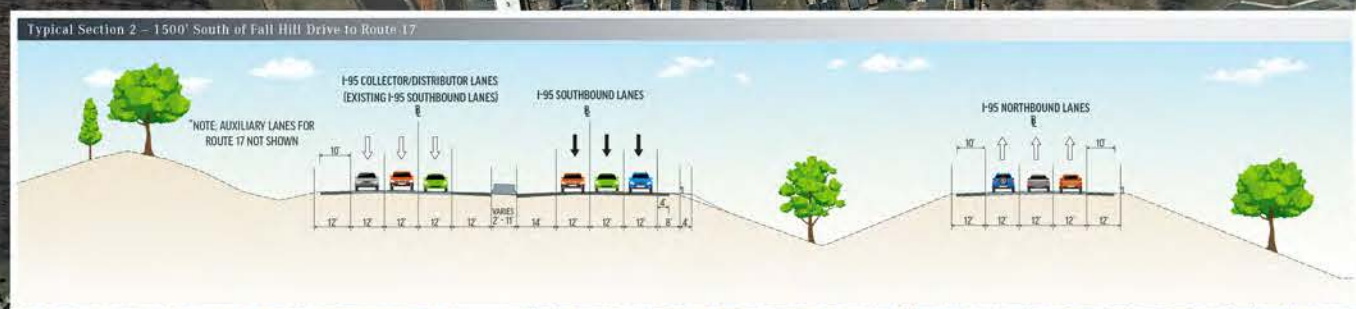

**Contact Information**  
 Krishna Potturi, P.E.  
 Project Manager  
 Virginia Department of Transportation  
 87 Deacon Road  
 Fredericksburg, Va 22405  
 Comments may also be sent to:  
 Fredericksburginfo@VDOT.Virginia.gov

# I-95 Rappahannock River Crossing Southbound Project




UPC #101595, #110595

**LEGEND**

PROPOSED ROAD	PROPOSED INVENTORY ROUTE 3 SAFETY IMPROVEMENT PROJECT UNDER CONSTRUCTION	EXISTING RIGHT-OF-WAY
PROPOSED BRIDGE	REMOVAL OF PAVEMENT ROUTE 3 SAFETY IMPROVEMENT PROJECT UNDER CONSTRUCTION	EXISTING PROPERTY BOUNDARY
PROPOSED SHOULDER	FUTURE IMPROVEMENTS UNDER STUDY 3-95 EXPRESS LANES FREDERICKSBURG EXTENSION	POTENTIAL NOISE WALL
POTENTIAL STORM WATER MANAGEMENT FACILITY LOCATION	PROPOSED MILL AND OVERLAY	EXISTING NOISE WALL
EMERGENCY CROSSOVER	RECENTLY CONSTRUCTED FALL HILL AVENUE PROJECT (SFC #86698)	COUNTY/CITY BOUNDARY
EXISTING TRAFFIC SIGNAL	PROPOSED TRAFFIC SIGNAL	

THESE PLANS ARE UNFINISHED AND UNAPPROVED AND ARE NOT TO BE USED FOR ANY TYPE OF CONSTRUCTION OR THE ACQUISITION OF RIGHT OF WAY.

100 0 50 100 200

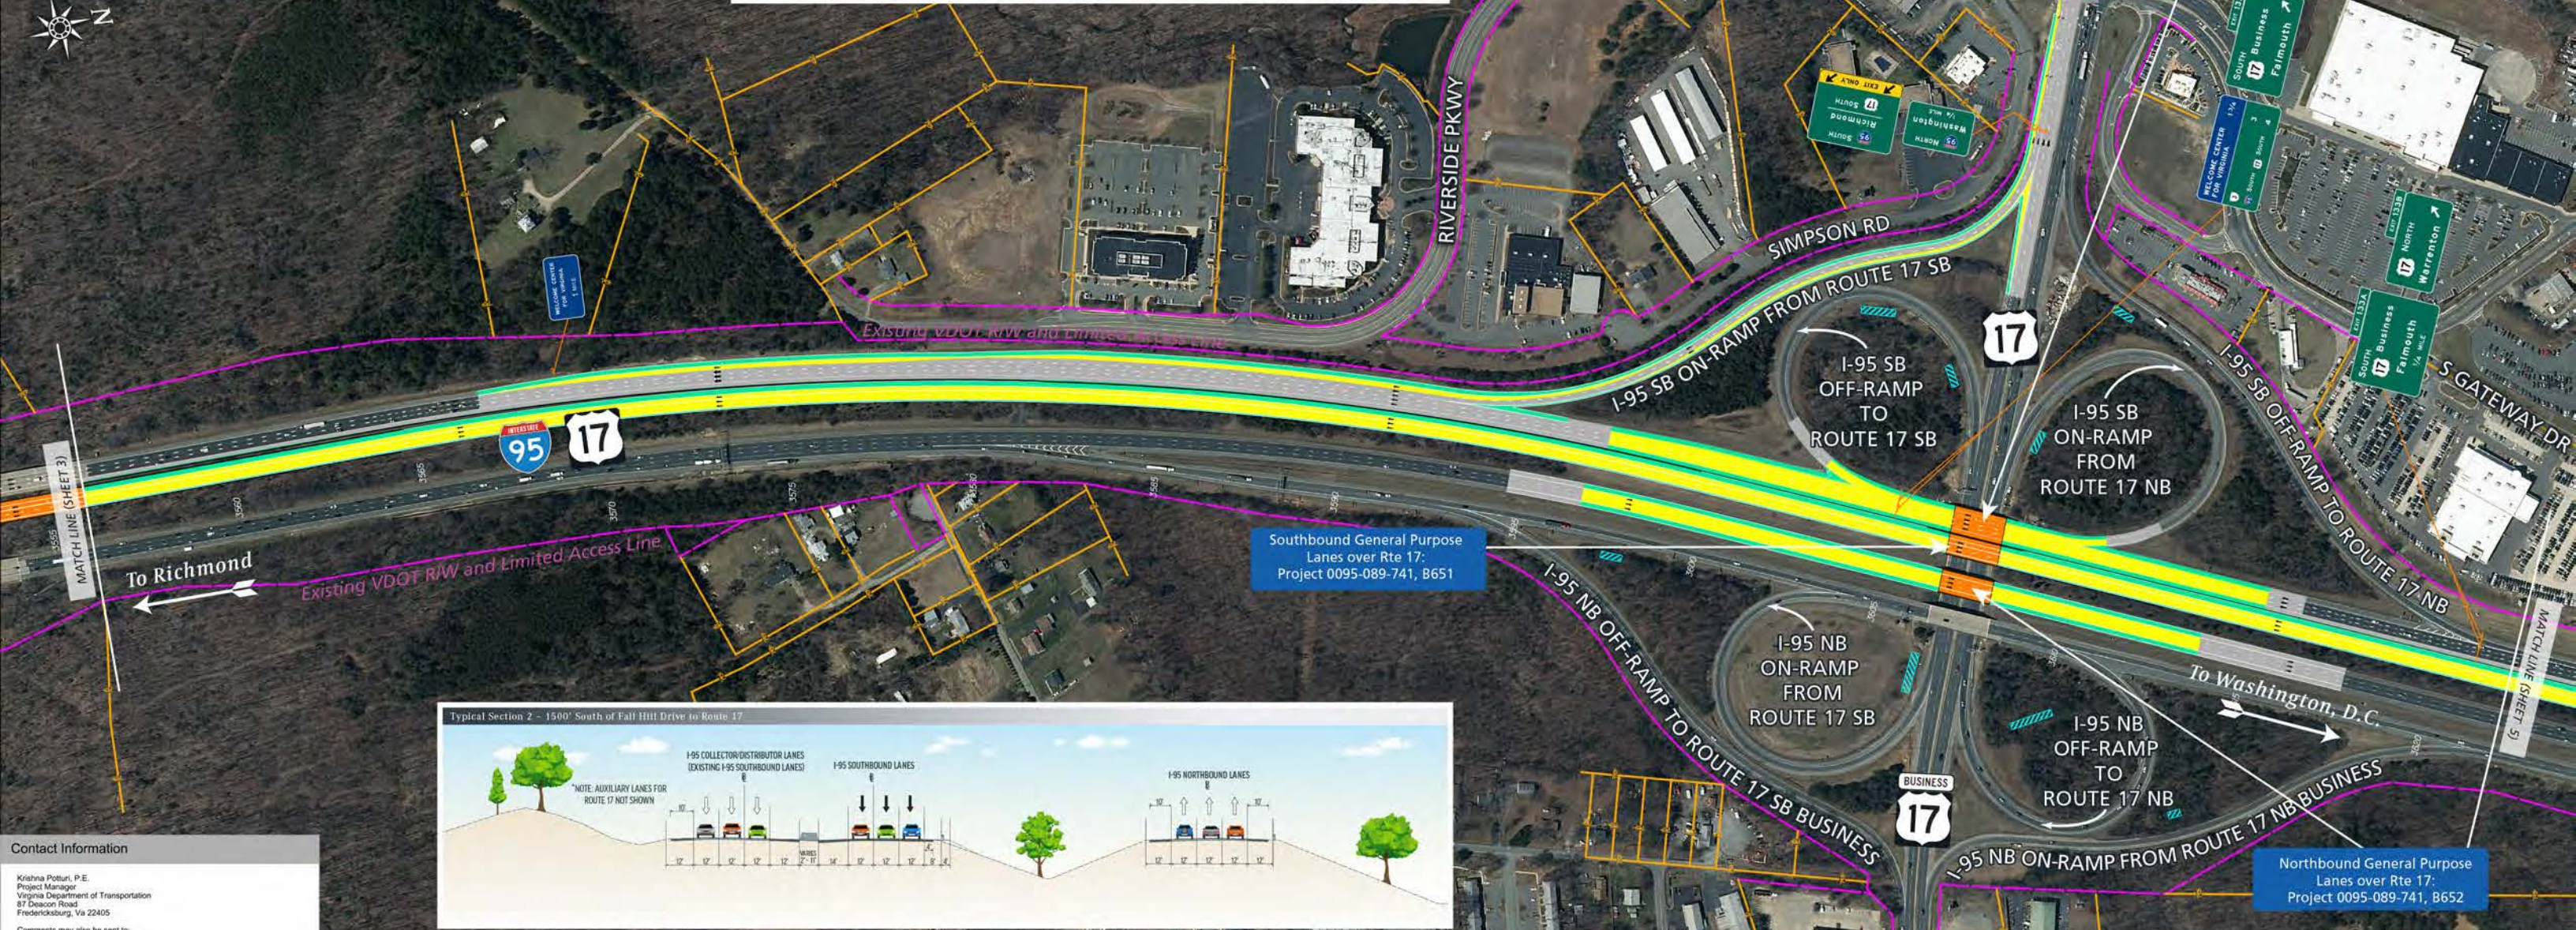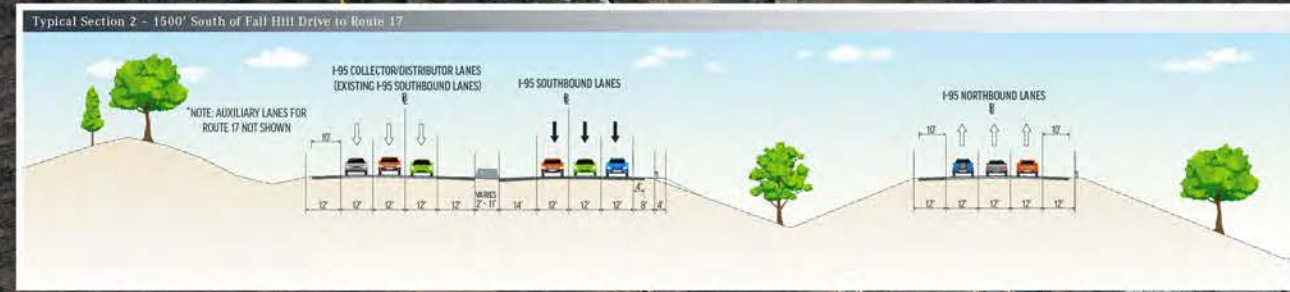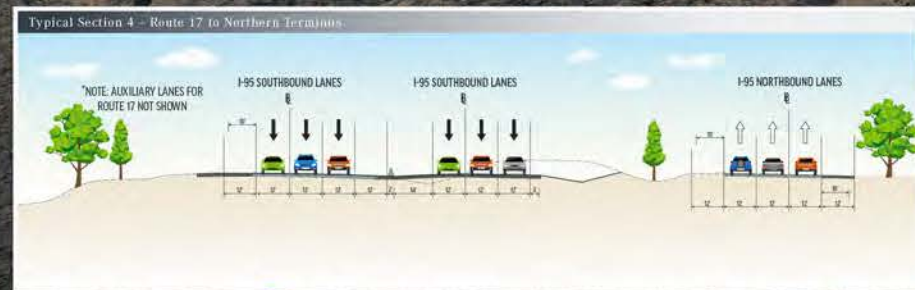

**Contact Information**

Kriahna Potturi, P.E.  
 Project Manager  
 Virginia Department of Transportation  
 87 Deacon Road  
 Fredericksburg, Va 22405

Comments may also be sent to:  
[Fredericksburginfo@VDOT.Virginia.gov](mailto:Fredericksburginfo@VDOT.Virginia.gov)

# I-95 Rappahannock River Crossing Southbound Project

UPC #101595, #110595



**LEGEND**


	PROPOSED ROAD		PROPOSED FRAISEMENT ROUTE 3 SAFETY IMPROVEMENT PROJECT UNDER CONSTRUCTION		EXISTING RIGHT-OF-WAY
	PROPOSED BRIDGE		REMOVAL OF FRAISEMENT ROUTE 3 SAFETY IMPROVEMENT PROJECT UNDER CONSTRUCTION		EXISTING PROPERTY BOUNDARY
	PROPOSED SHOULDER		FUTURE IMPROVEMENTS UNDER STUDY (I-95 EXPRESS LANES/FREDERICKSBURG EXTENSION)		POTENTIAL NOISE WALL
	POTENTIAL STORM WATER MANAGEMENT FACILITY LOCATION		PROPOSED MILL AND OVERLAY		EXISTING NOISE WALL
	EMERGENCY CROSSOVER		RECENTLY CONSTRUCTED FALL HILL AVENUE PROJECT (UPC #88999)		COUNTY/TOWNSHIP BOUNDARY
	EXISTING TRAFFIC SIGNAL		PROPOSED TRAFFIC SIGNAL		

THESE PLANS ARE UNFINISHED AND UNAPPROVED AND ARE NOT TO BE USED FOR ANY TYPE OF CONSTRUCTION OR THE ACQUISITION OF RIGHT OF WAY.

Potential Future Connection to I-95 Express Lanes Fredericksburg Extension Project

Potential Future Connection to I-95 Express Lanes Fredericksburg Extension Project

End Project 0095-111-259, P101, RW201, C501

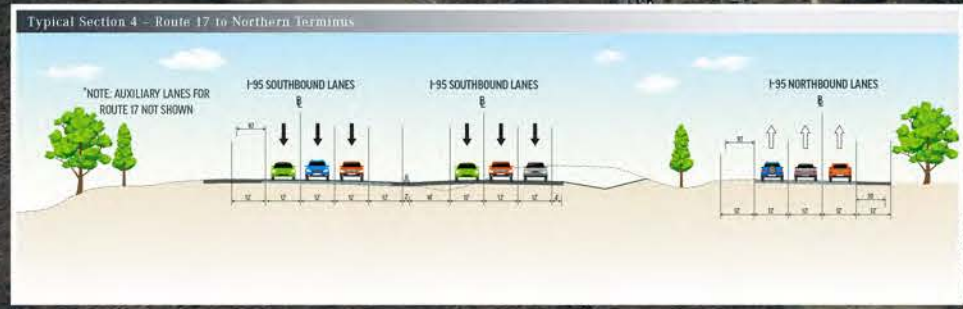

**Contact Information**  
 Kriahna Potturi, P.E.  
 Project Manager  
 Virginia Department of Transportation  
 87 Deacon Road  
 Fredericksburg, Va 22405  
 Comments may also be sent to:  
 fredericksburginfo@VDOT.Virginia.gov